





WARD 6 LOCATION PLAN

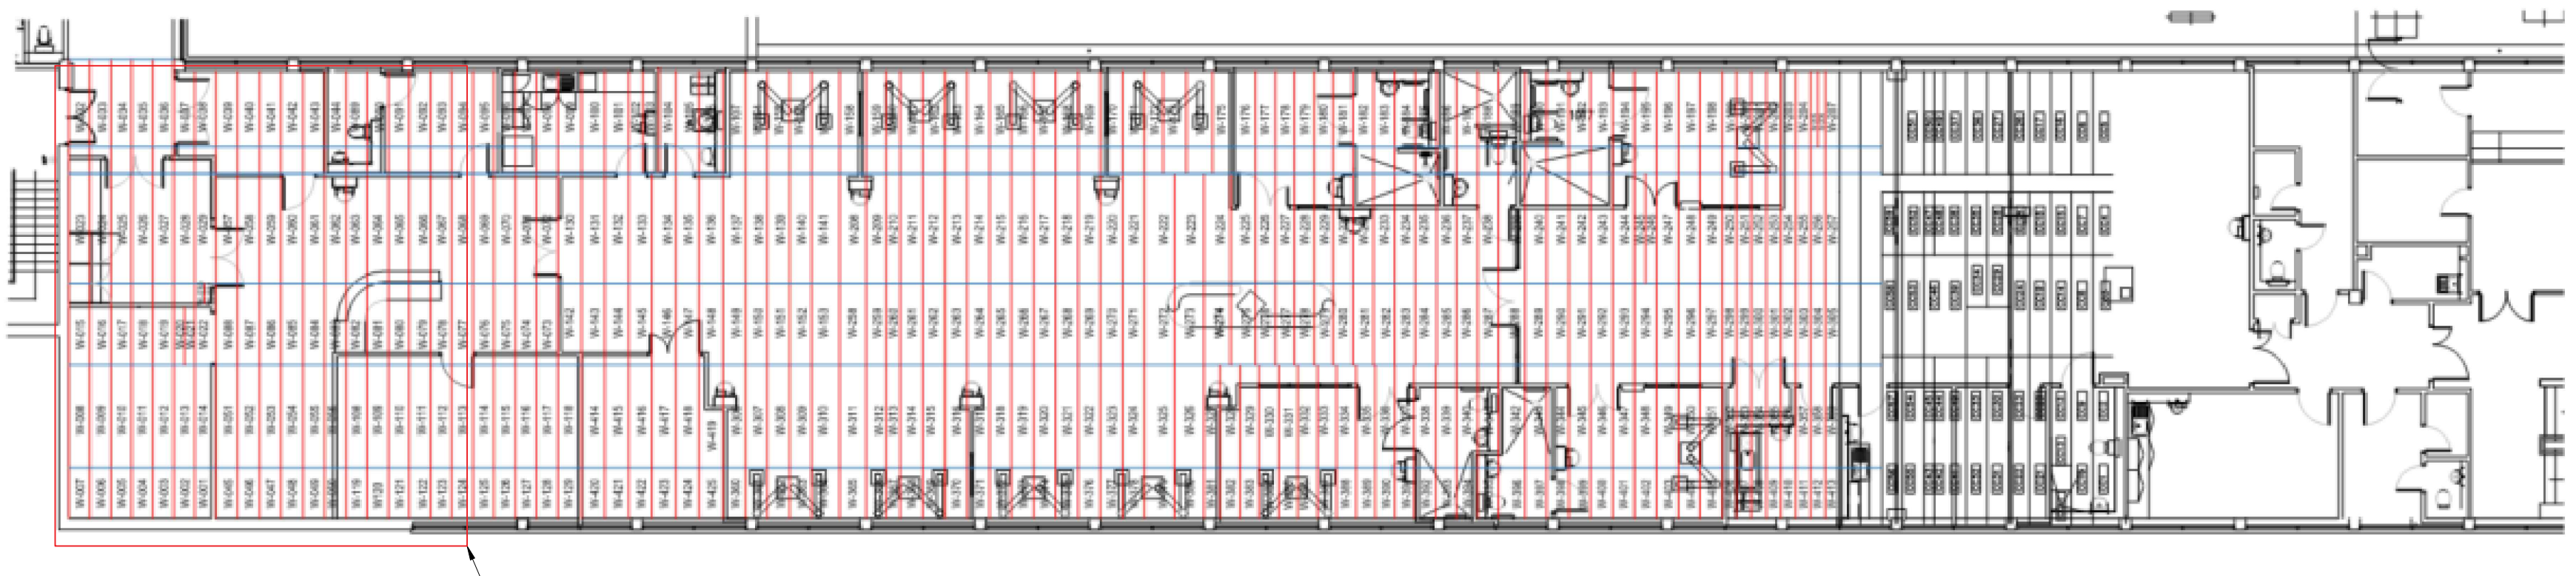

WARD 6 PLANK PLAN

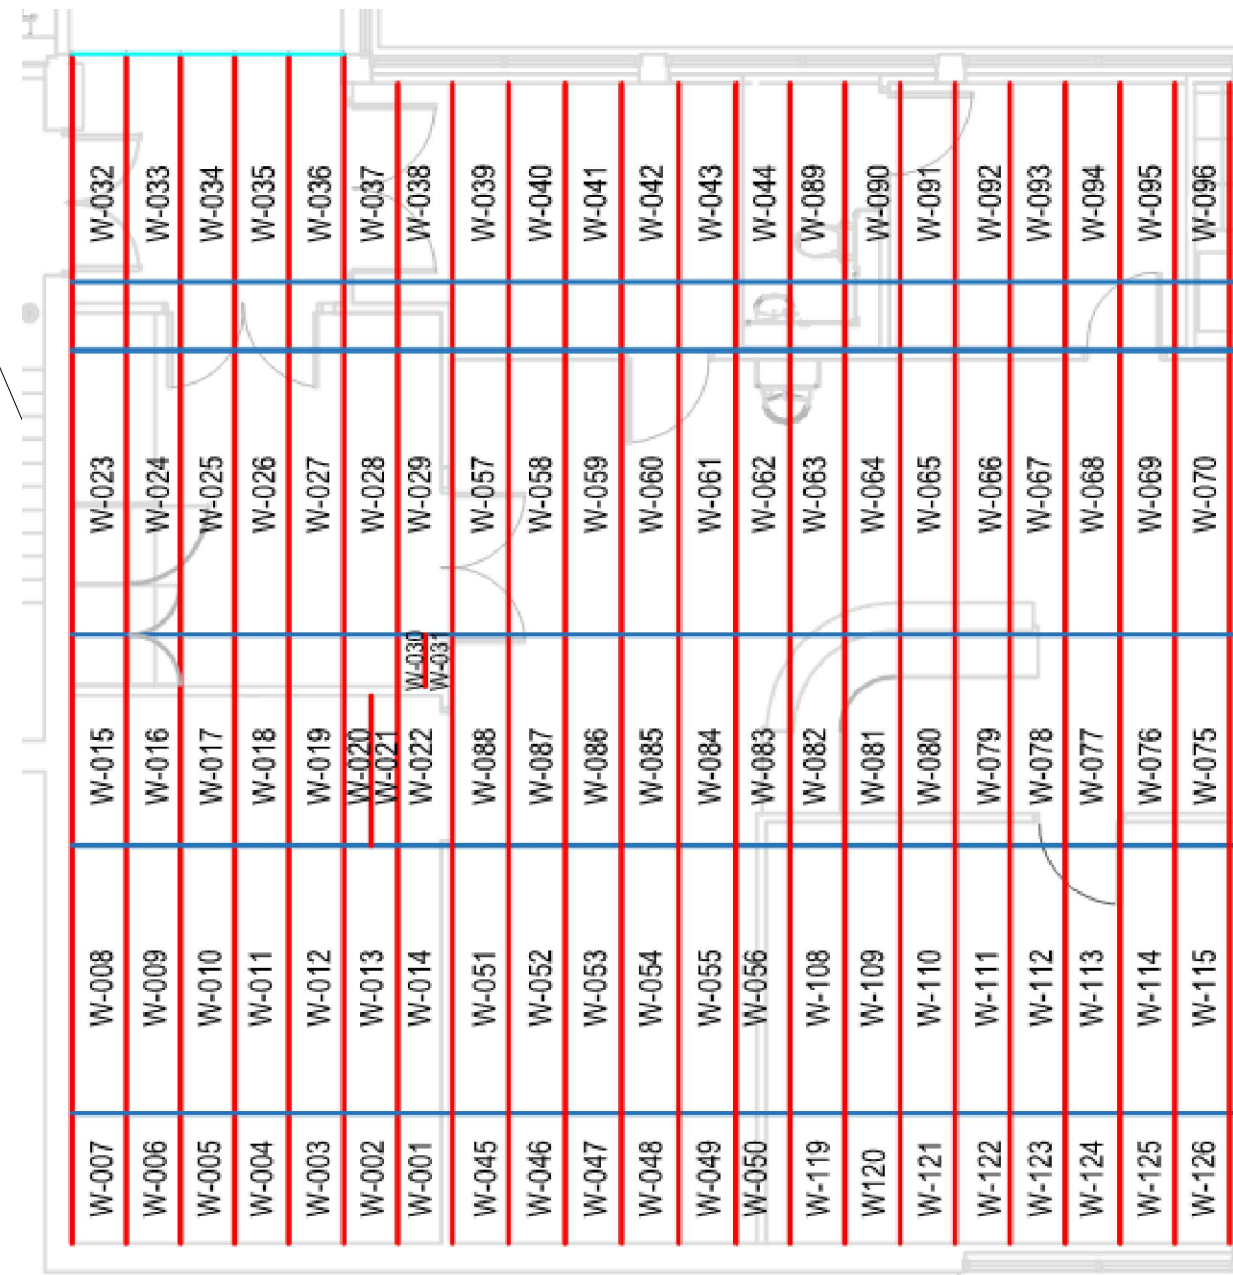

WARD 6 PLANKS 1-20

Area Surveyed	Plank Reference	Deflection (mm)	Spalling	Cracking	Water Ingress	NO on standard / Cut planks	Reinforcement confirmed end to end / cover meter rebar end 1	Rebar end 2	Scanned with metal detector ren	Scanned with Metal Detec end	Cover end 1	Cover end 2	Bearing end 1	Bearing end 2	Length m	Width	Thickn ess
Ward 6 19.03.22																	
	1	N/A	YES	NO	NO	NO	N/A	N/A	N/A	N/A	N/A	N/A	Masonry	Masonry	2.529	605	N/A
	2	N/A	YES	NO	NO	NO	N/A	N/A	N/A	N/A	N/A	N/A	Masonry	Masonry	2.529	605	N/A
	3	N/A	NO	NO	NO	NO	N/A	N/A	N/A	N/A	N/A	N/A	Masonry	Masonry	2.529	605	N/A
	4	N/A	YES	NO	NO	NO	N/A	N/A	N/A	N/A	N/A	N/A	Masonry	Masonry	2.529	605	N/A
	5	N/A	YES	NO	NO	NO	N/A	N/A	N/A	N/A	N/A	N/A	Masonry	Masonry	2.529	605	N/A
	6	N/A	NO	NO	NO	NO	N/A	N/A	N/A	N/A	N/A	N/A	Masonry	Masonry	2.529	605	N/A
	7	N/A	YES	NO	NO	YES	N/A	N/A	N/A	N/A	N/A	N/A	Masonry	Masonry	2.529	330	N/A
	8	N/A	YES	NO	NO	NO	N/A	N/A	N/A	N/A	N/A	N/A	Masonry	Masonry	2.529	605	N/A
	9	N/A	YES	YES	NO	NO	N/A	N/A	N/A	N/A	N/A	N/A	Masonry	Masonry	2.529	605	N/A
	10	N/A	YES	NO	NO	NO	N/A	N/A	N/A	N/A	N/A	N/A	Masonry	Masonry	2.529	605	N/A
	11	N/A	YES	NO	NO	NO	N/A	N/A	N/A	N/A	N/A	N/A	Masonry	Masonry	2.529	605	N/A
	12	N/A	NO	NO	NO	NO	N/A	N/A	N/A	N/A	N/A	N/A	Masonry	Masonry	2.529	605	N/A
	13	N/A	YES	YES	NO	NO	N/A	N/A	N/A	N/A	N/A	N/A	Masonry	Masonry	2.529	605	N/A
	14	N/A	YES	YES	NO	YES	N/A	N/A	N/A	N/A	N/A	N/A	Masonry	Masonry	2.529	330	N/A
	15	N/A	YES	NO	NO	NO	N/A	N/A	N/A	N/A	N/A	N/A	Masonry	Masonry	2.529	605	N/A
	16	N/A	YES	NO	NO	NO	N/A	N/A	N/A	N/A	N/A	N/A	Masonry	Masonry	2.529	605	N/A
	17	N/A	YES	NO	NO	NO	N/A	N/A	N/A	N/A	N/A	N/A	Masonry	Masonry	2.529	605	N/A
	18	N/A	NO	NO	NO	NO	N/A	N/A	N/A	N/A	N/A	N/A	Masonry	Masonry	2.529	605	N/A
	19	N/A	YES	NO	NO	NO	N/A	N/A	N/A	N/A	N/A	N/A	Masonry	Masonry	2.529	605	N/A
	20	N/A	YES	YES	NO	YES	N/A	N/A	N/A	N/A	N/A	N/A	Masonry	Masonry	1.703	300	N/A

WARD 6 PLANKS 1-20 DATA COLLECTION

- GENERAL NOTES:
- THIS DRAWING IS TO BE READ IN CONJUNCTION WITH ALL RELEVANT ARCHITECTS AND ENGINEERS DRAWINGS AND SPECIFICATIONS.
 - DO NOT SCALE THIS DRAWING. ANY AMBIGUITIES, OMISSIONS AND ERRORS ON DRAWINGS SHALL BE BROUGHT TO THE ENGINEERS ATTENTION IMMEDIATELY. ALL DIMENSIONS MUST BE CHECKED / VERIFIED ON SITE.
 - ALL DIMENSIONS ARE IN MILLIMETRES UNLESS NOTED OTHERWISE.
 - FOR GENERAL NOTES REFER TO DRAWING.

REV ISSUED00/00/00XXX

Rev:Description:Date:By:Chkd:

Curtins

51 - 53 Tithebarn Street, Liverpool, L2 2SB
0151 725 2000
liverpool@curtins.com
www.curtins.com

Civils & Structures • Transport Planning • Environmental • Infrastructure • Geotechnical • Conservation & Heritage • Principal Designer
Birmingham • Bristol • Cambridge • Cardiff • Douglas • Dublin • Edinburgh • Glasgow • Kendal • Leeds • Liverpool • London • Manchester • Nottingham

Status:

SUITABLE FOR INFORMATION

S2

Project:

AINTREE HOSPITAL

Dwg Title:

WARD 6 RAAC SURVEY
CONSTRUCTION RECORD FOR
WORKS COMPLETED IN 2022

Drawn ByOS

Designed ByOS

Checked ByDJ

Date14/10/22

Scales @ A1NTS

Project No - Originator - Function - Spatial - Form - Discipline - Number077061 - CUR - XX - XX - D - S - 04000

RevisionP01

\\03\Projects\077061-Aintree Hospital RAAC (S&R)\04-Production\4A-Models Drawings\04D04