




A+E ENTRANCE AT LEVEL 0

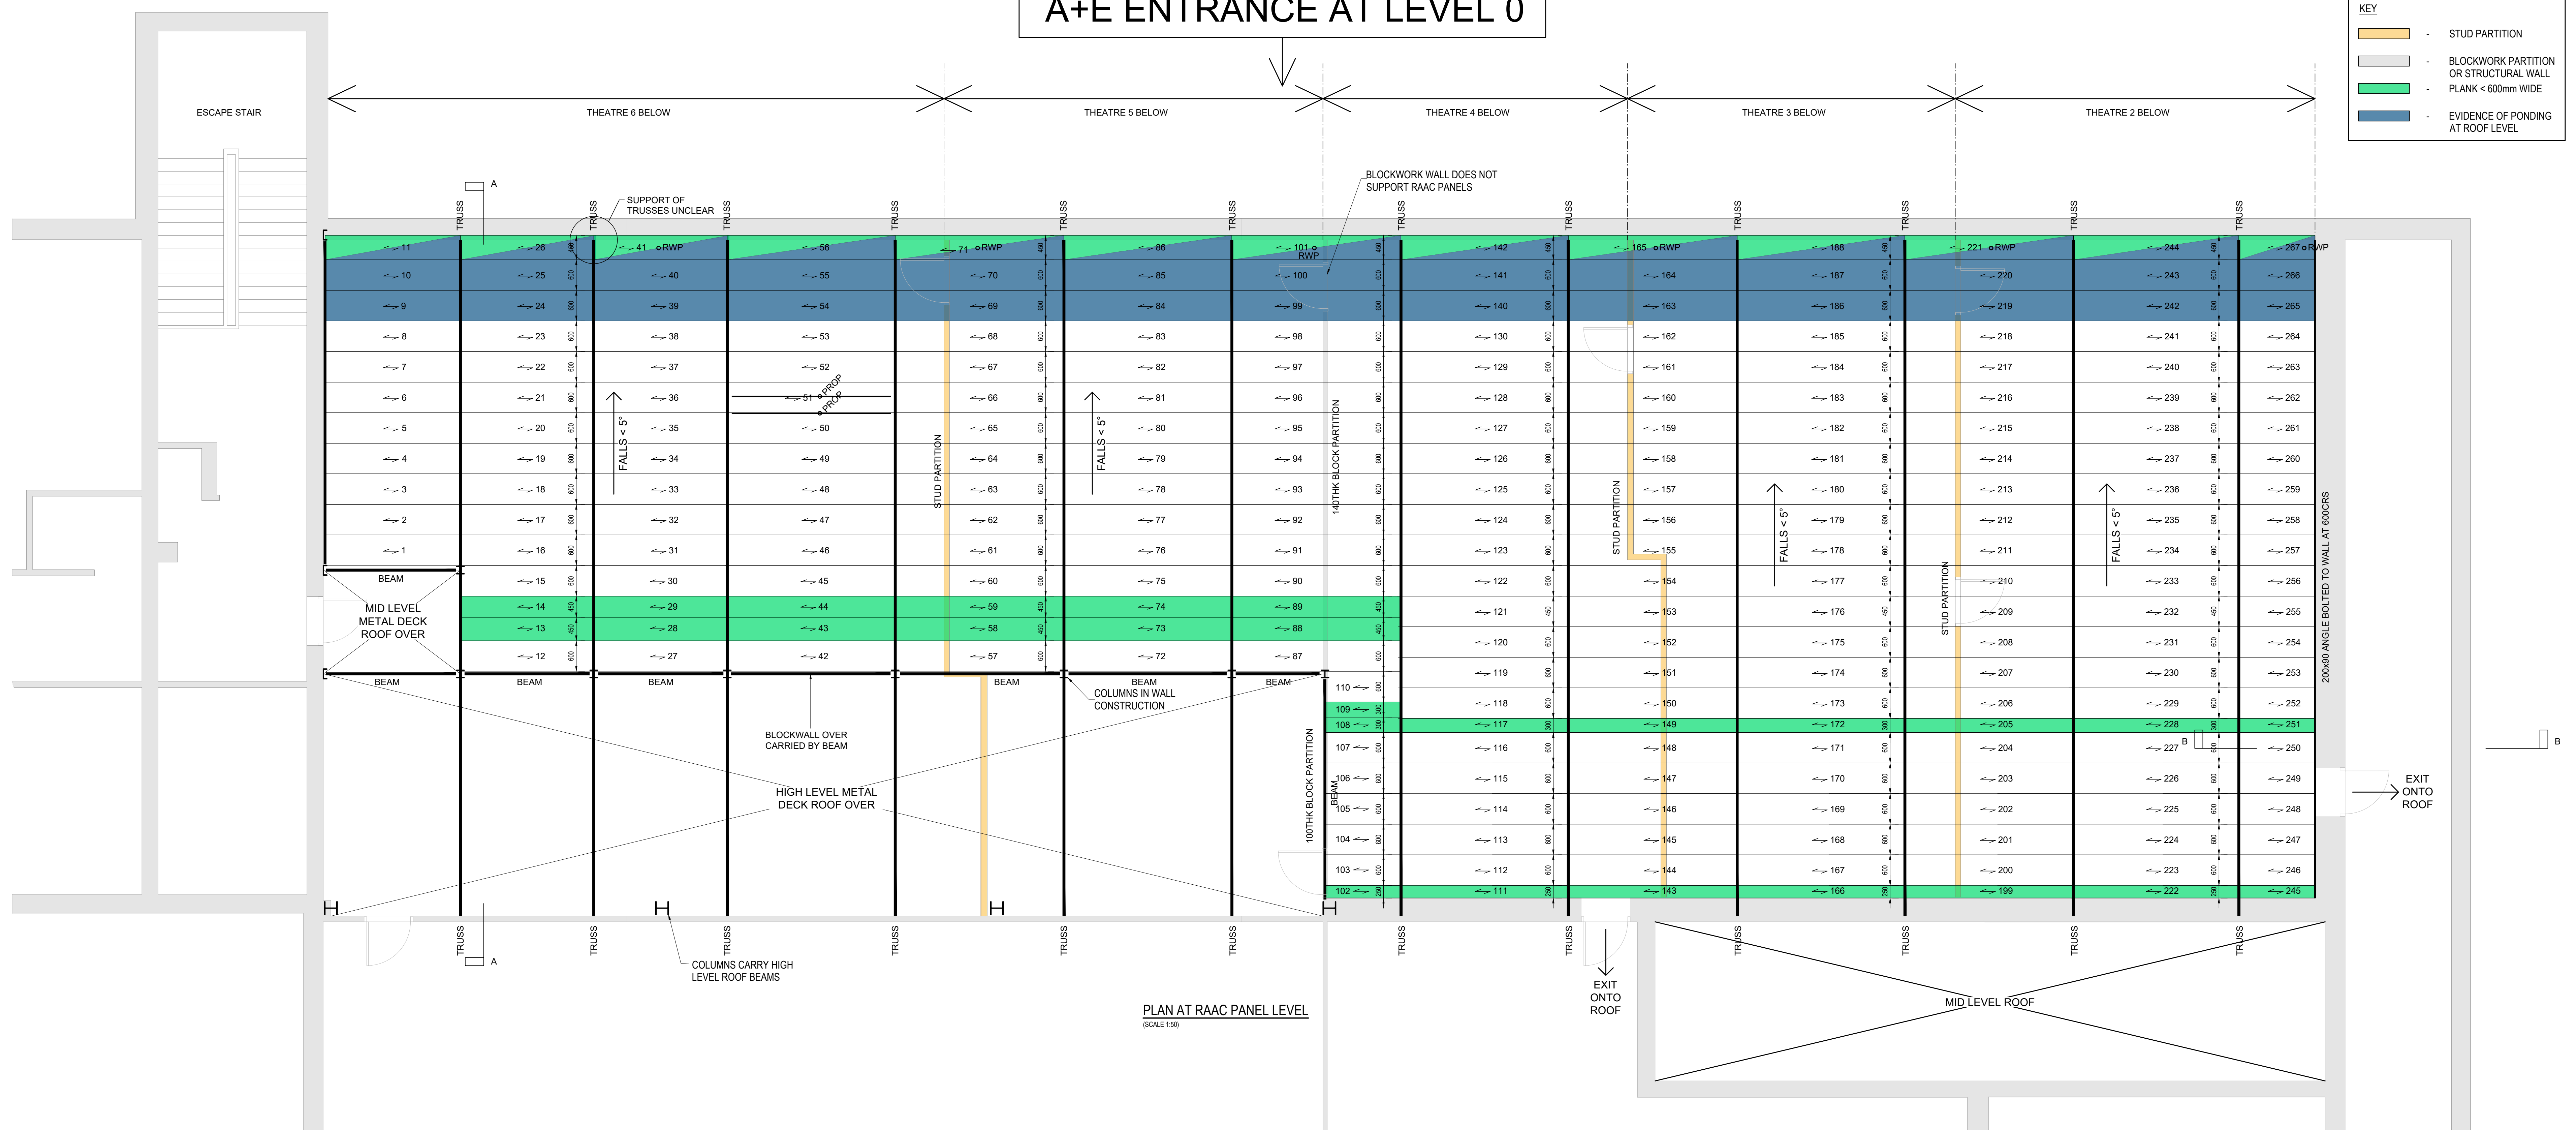

TYPICAL RAAC PLANK SECTION

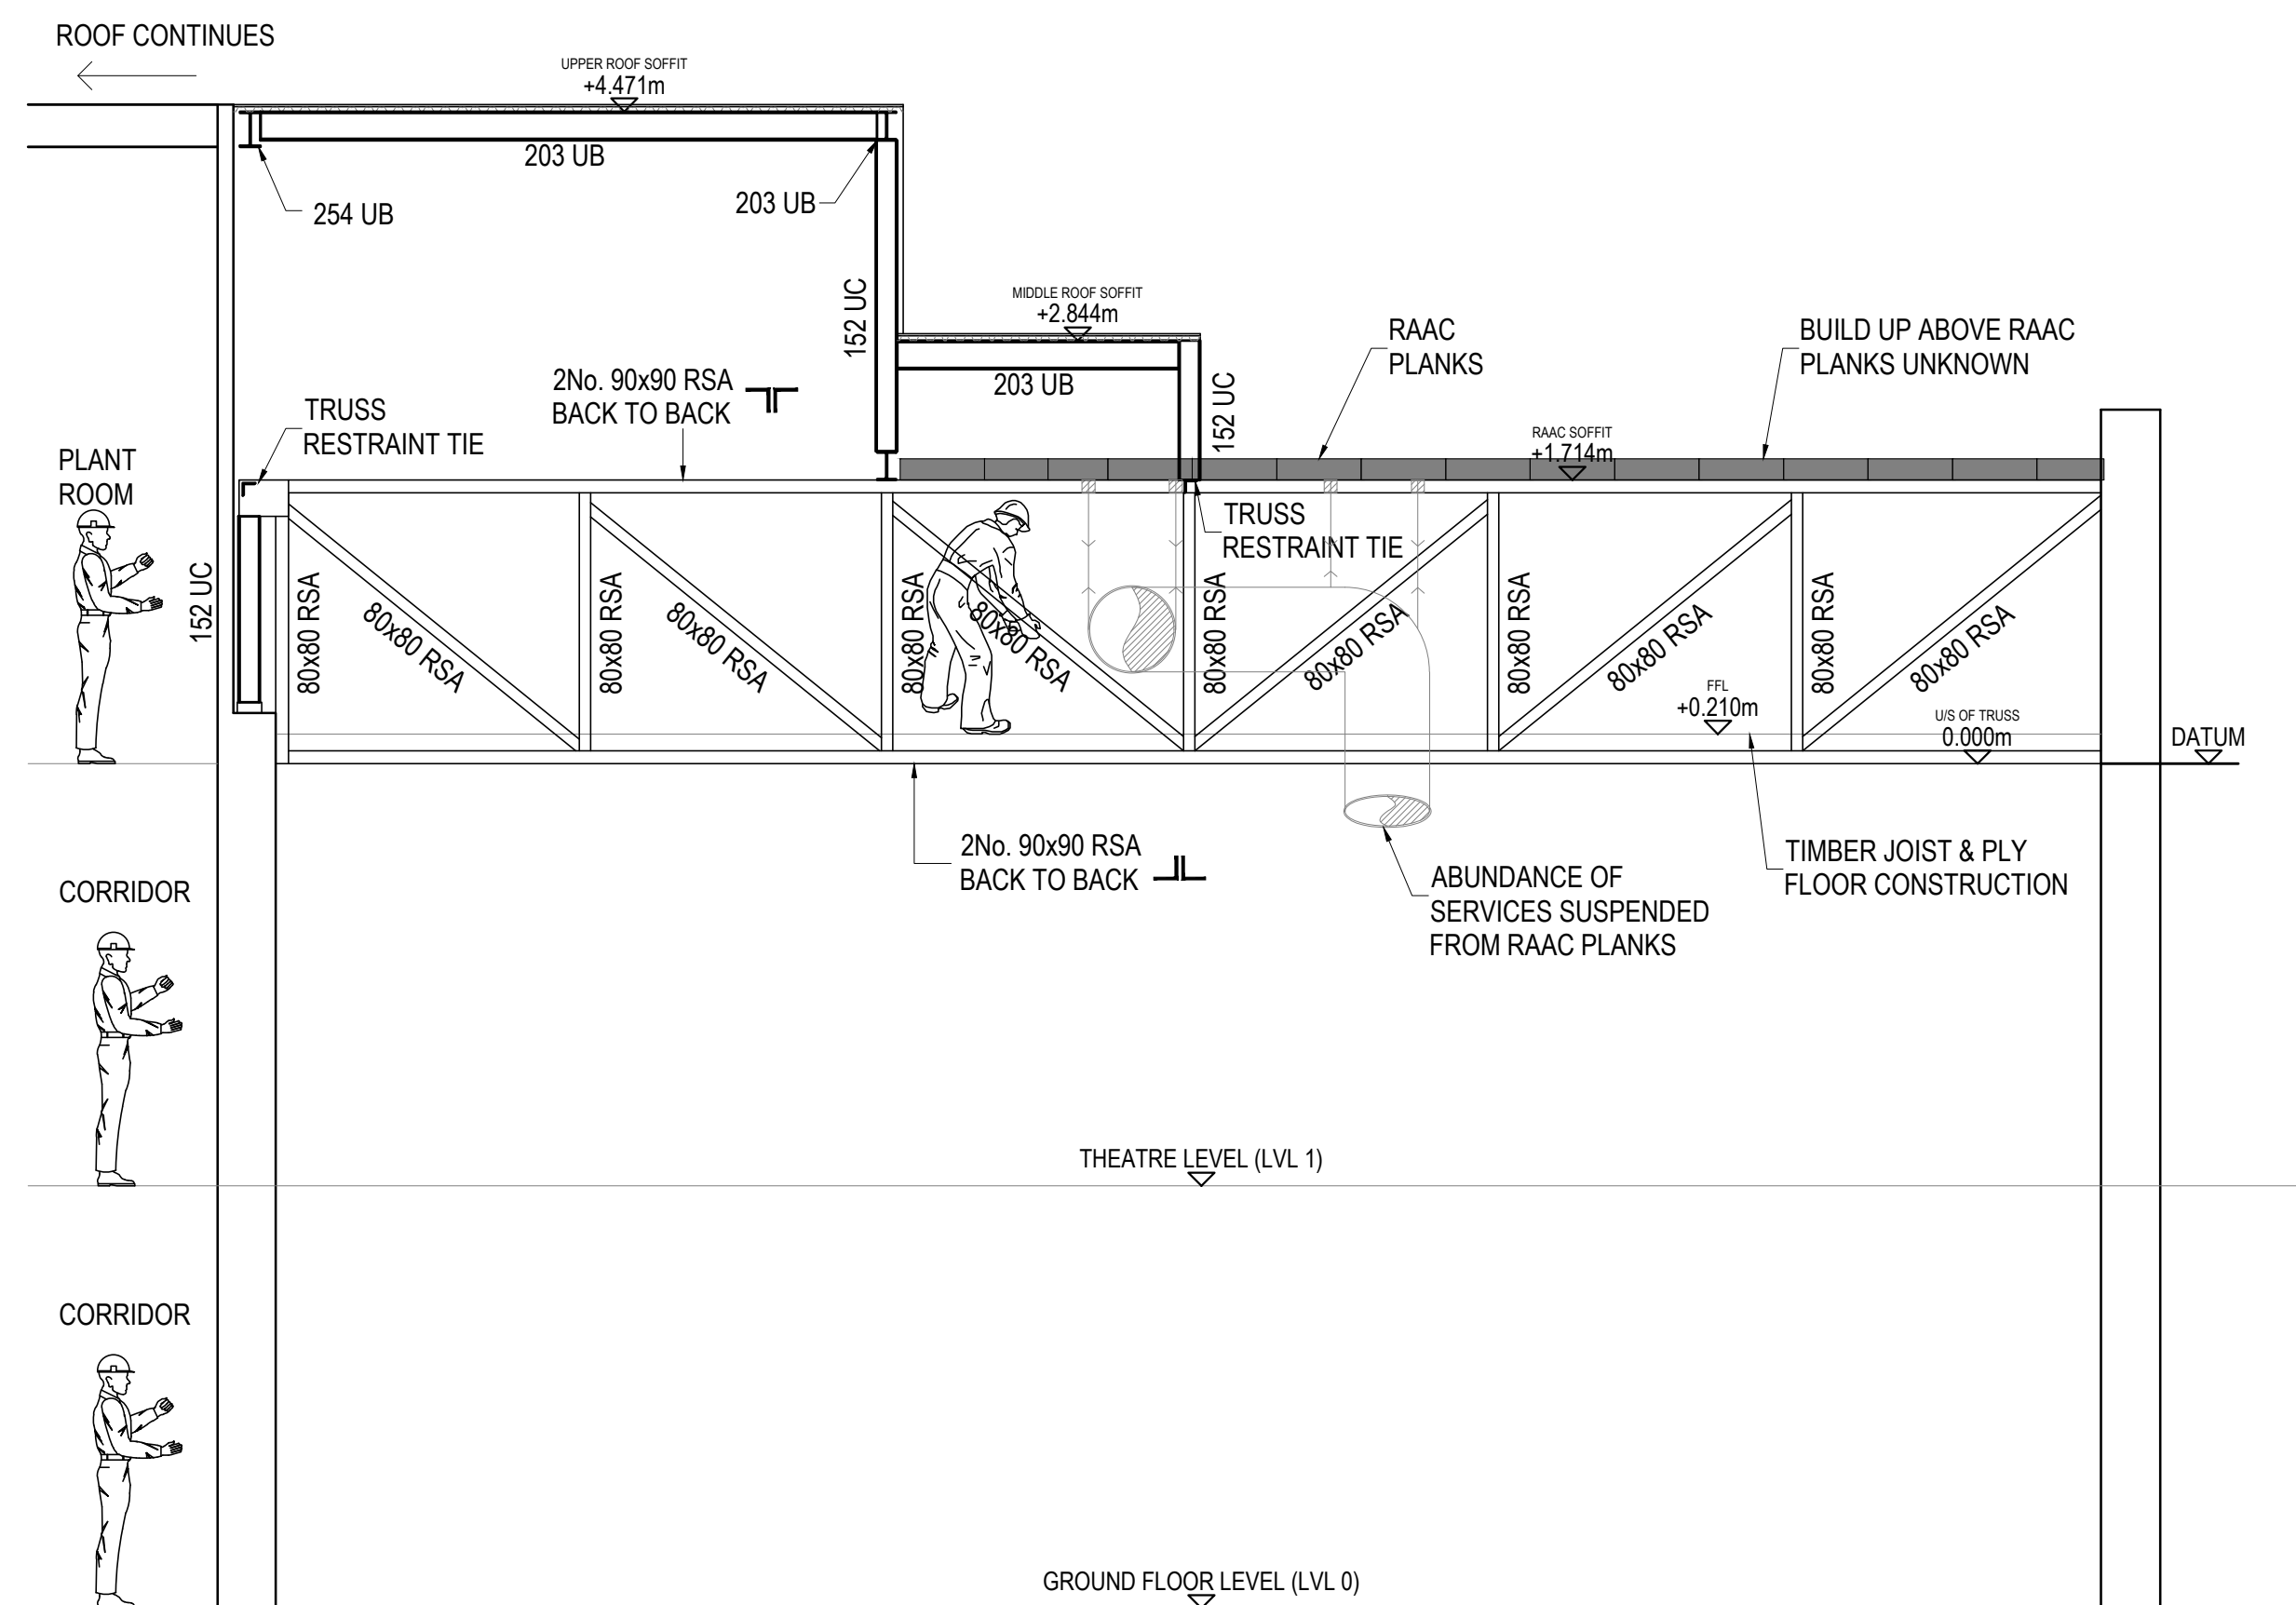

SECTION A-A
(SCALE 1:50)

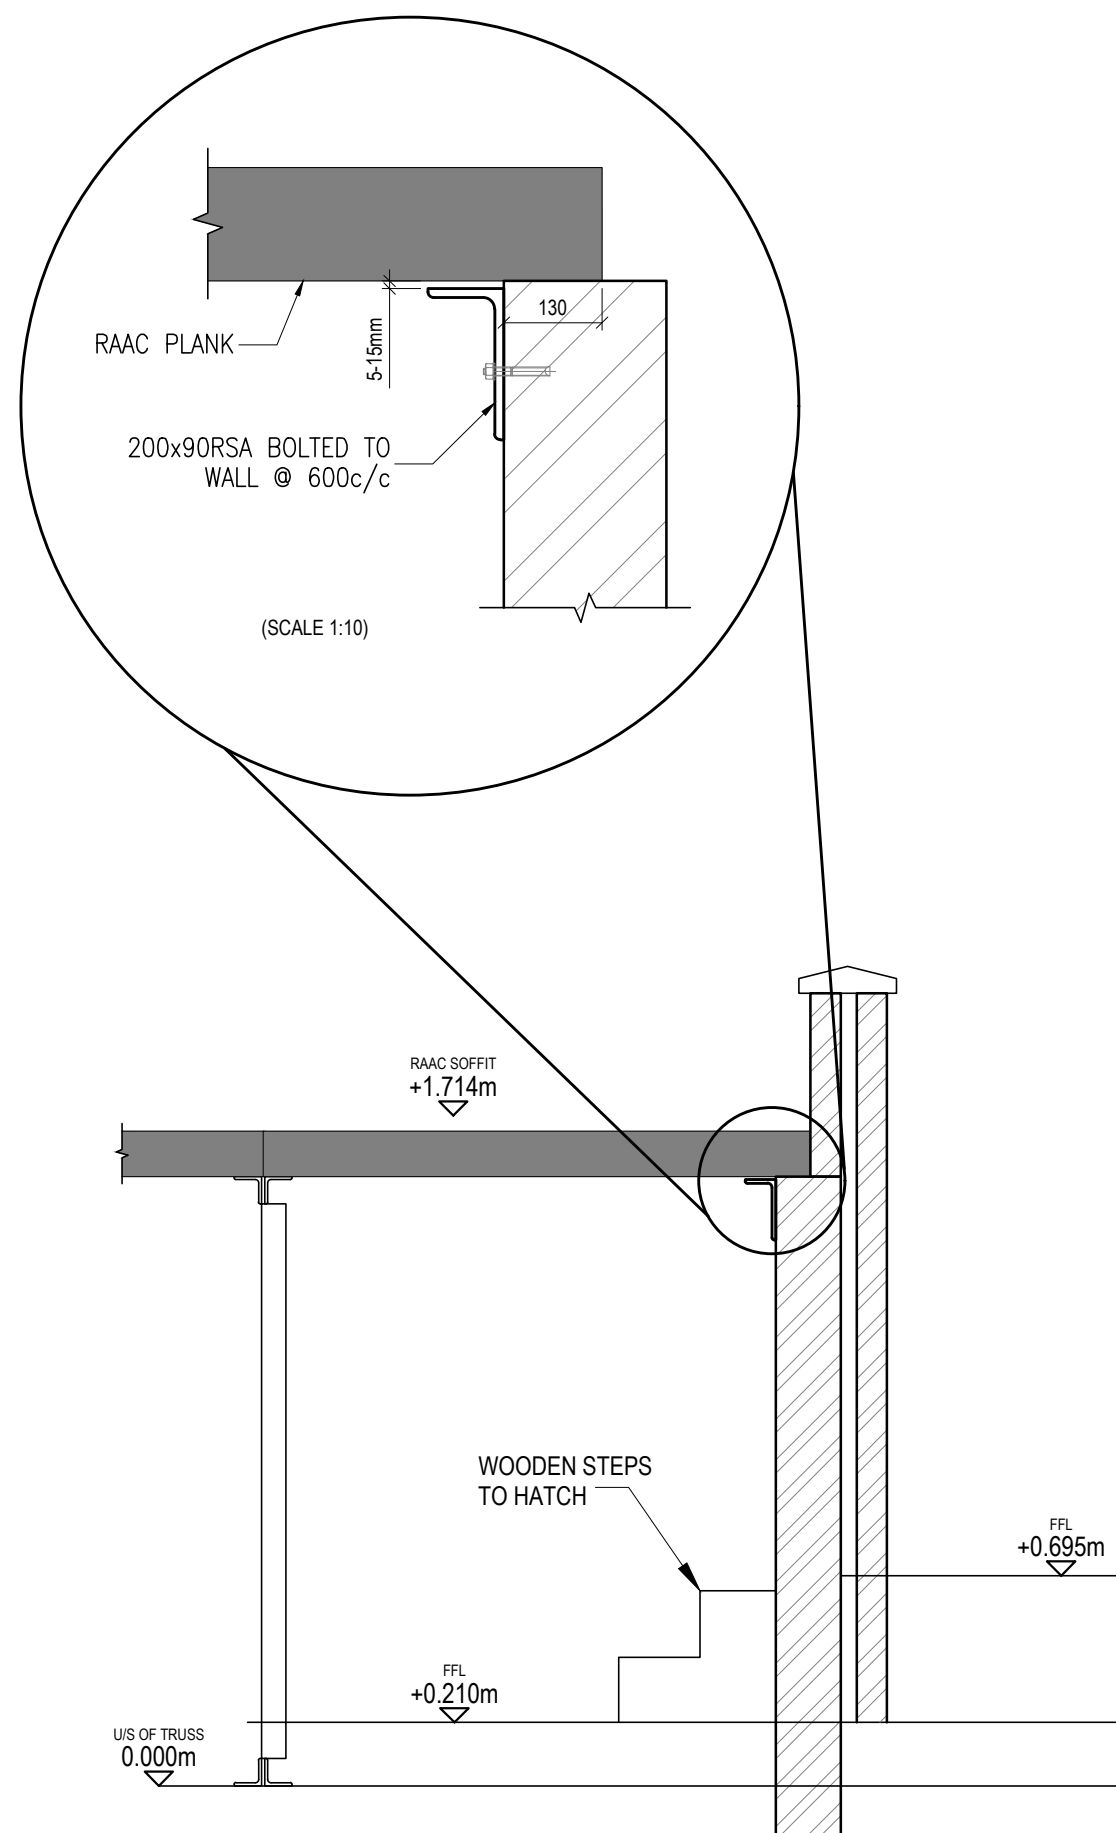

SECTION B-B
(SCALE 1:25)

PLANK SCHEDULE			PLANK SCHEDULE			PLANK SCHEDULE			PLANK SCHEDULE			PLANK SCHEDULE			PLANK SCHEDULE		
Unit No.	Width (mm)	Depth (mm)	Unit No.	Width (mm)	Depth (mm)	Unit No.	Width (mm)	Depth (mm)	Unit No.	Width (mm)	Depth (mm)	Unit No.	Width (mm)	Depth (mm)	Unit No.	Width (mm)	Depth (mm)
1	600	150	51	600	150	101	450	150	151	600	150	201	600	150	251	300	150
2	600	150	52	600	150	102	250	150	152	600	150	202	600	150	252	600	150
3	600	150	53	600	150	103	600	150	153	600	150	203	600	150	253	600	150
4	600	150	54	600	150	104	600	150	154	600	150	204	600	150	254	600	150
5	600	150	55	600	150	105	600	150	155	600	150	205	300	150	255	600	150
6	600	150	56	450	150	106	600	150	156	600	150	206	600	150	256	600	150
7	600	150	57	600	150	107	600	150	157	600	150	207	600	150	257	600	150
8	600	150	58	450	150	108	300	150	158	600	150	208	600	150	258	600	150
9	600	150	59	450	150	109	300	150	159	600	150	209	600	150	259	600	150
10	600	150	60	600	150	110	600	150	160	600	150	210	600	150	260	600	150
11	450	150	61	600	150	111	250	150	161	600	150	211	600	150	261	600	150
12	600	150	62	600	150	112	600	150	162	600	150	212	600	150	262	600	150
13	450	150	63	600	150	113	600	150	163	600	150	213	600	150	263	600	150
14	450	150	64	600	150	114	600	150	164	600	150	214	600	150	264	600	150
15	600	150	65	600	150	115	600	150	165	450	150	215	600	150	265	600	150
16	600	150	66	600	150	116	600	150	166	250	150	216	600	150	266	600	150
17	600	150	67	600	150	117	300	150	167	600	150	217	600	150	267	600	150
18	600	150	68	600	150	118	600	150	168	600	150	218	600	150	267	450	150
19	600	150	69	600	150	119	600	150	169	600	150	219	600	150			
20	600	150	70	600	150	120	600	150	170	600	150	220	600	150			
21	600	150	71	450	150	121	600	150	171	600	150	221	450	150			
22	600	150	72	600	150	122	600	150	172	300	150	222	250	150			
23	600	150	73	450	150	123	600	150	173	600	150	223	600	150			
24	600	150	74	450	150	124	600	150	174	600	150	224	600	150			
25	600	150	75	600	150	125	600	150	175	600	150	225	600	150			
26	450	150	76	600	150	126	600	150	176	600	150	226	600	150			
27	600	150	77	600	150	127	600	150	177	600	150	227	600	150			
28	450	150	78	600	150	128	600	150	178	600	150	228	300	150			
29	450	150	79	600	150	129	600	150	179	600	150	229	600	150			
30	600	150	80	600	150	130	600	150	180	600	150	230	600	150			
31	600	150	81	600	150	131	600	150	181	600	150	231	600	150			
32	600	150	82	600	150	132	600	150	182	600	150	232	600	150			
33	600	150	83	600	150	133	600	150	183	600	150	233	600	150			
34	600	150	84	600	150	134	600	150	184	600	150	234	600	150			
35	600	150	85	600	150	135	600	150	185	600	150	235	600	150			
36	600	150	86	450	150	136	600	150	186	600	150	236	600	150			
37	600	150	87	600	150	137	600	150	187	600	150	237	600	150			
38	600	150	88	450	150	138	600	150	188	600	150	238	600	150			
39	600	150	89	450	150	139	600	150	189	600	150	239	600	150			
40	600	150	90	600	150	140	600	150	190	600	150	240	600	150			
41	450	150	91	600	150	141	600	150	191	600	150	241	600	150			
42	600	150	92	600	150	142	450	150	192	600	150	242	600	150			
43	450	150	93	600	150	143	250	150	193	600	150	243	600	150			
44	450	150	94	600	150	144	600	150	194	600	150	244	450	150			
45	600	150	95	600	150	145	600	150	195	600	150	245	250	150			
46	600	150	96	600	150	146	600	150	196	600	150	246	600	150			
47	600	150	97	600	150	147	600	150	197	600	150	247	600	150			
48	600	150	98	600	150	148	600	150	198	600	150	248	600	150			
49	600	150	99	600	150	149	300	150	199	250	150	249	600	150			
50	600	150	100	600	150	150	600	150	200	600	150	250	600	150			

PRT		22 10 2021		FOR INFORMATION		CD		MC		MC	
REV		DATE		DESCRIPTION		BY		CHK		APP	
Drawing STATUS											
FOR INFORMATION											
CLIENT											
BASSETLAW HOSPITAL											
ARCHITECT											
PROJECT											
BASSETLAW HOSPITAL RAAC PANEL SURVEY											
TITLE											
RAAC PANEL SURVEY E.D / THEATRES											
STATUS		PROJECT No.		PROJECT		ORIGINATOR		VOLUETS LEVEL		REV	
S2		221-007		BLH - AJP		- ZZ		- RF - DR -		S - 0001 P01	
SCALE @ A/A:		DESIGNED		DRAWN		CHECKED		APPROVED		DATE	
1:50		MC		CD		MC		MC		OCT 2021	
 consulting engineers 0151 222 1462 820104@ajp.co.uk 01 Dale Street, Liverpool, L2 2ET											